

No	DATE	REVISION	BY	CHECKED:

APPROVED:	DWG. REF.:	SCALE: NONE	S.O.:
CHECKED:	DRAWN: SPB	DATE: OCT. 31, 2000	P.O.:


© COPYRIGHT 2001, NEMATO INC.  
THIS DOCUMENT CONTAINS INFORMATION PROPRIETARY  
AND CONFIDENTIAL TO NEMATO INC. AND SHALL NOT  
BE REPRODUCED, COPIED OR MADE AVAILABLE TO  
OTHERS WITHOUT PRIOR WRITTEN CONSENT FROM  
NEMATO INC.



**AquatiControl Technology**  
2875 T. Oxford Avenue, Suite 6, Englewood, CO 80110  
Tel: 303.782.9470 Fax: 303.781.1199

**SURGE TANK LEVEL CONTROL  
INSTALLATION DIAGRAM**

DRAWING NO.	REV.
00-173-B	00
SHEET 1 OF 2	

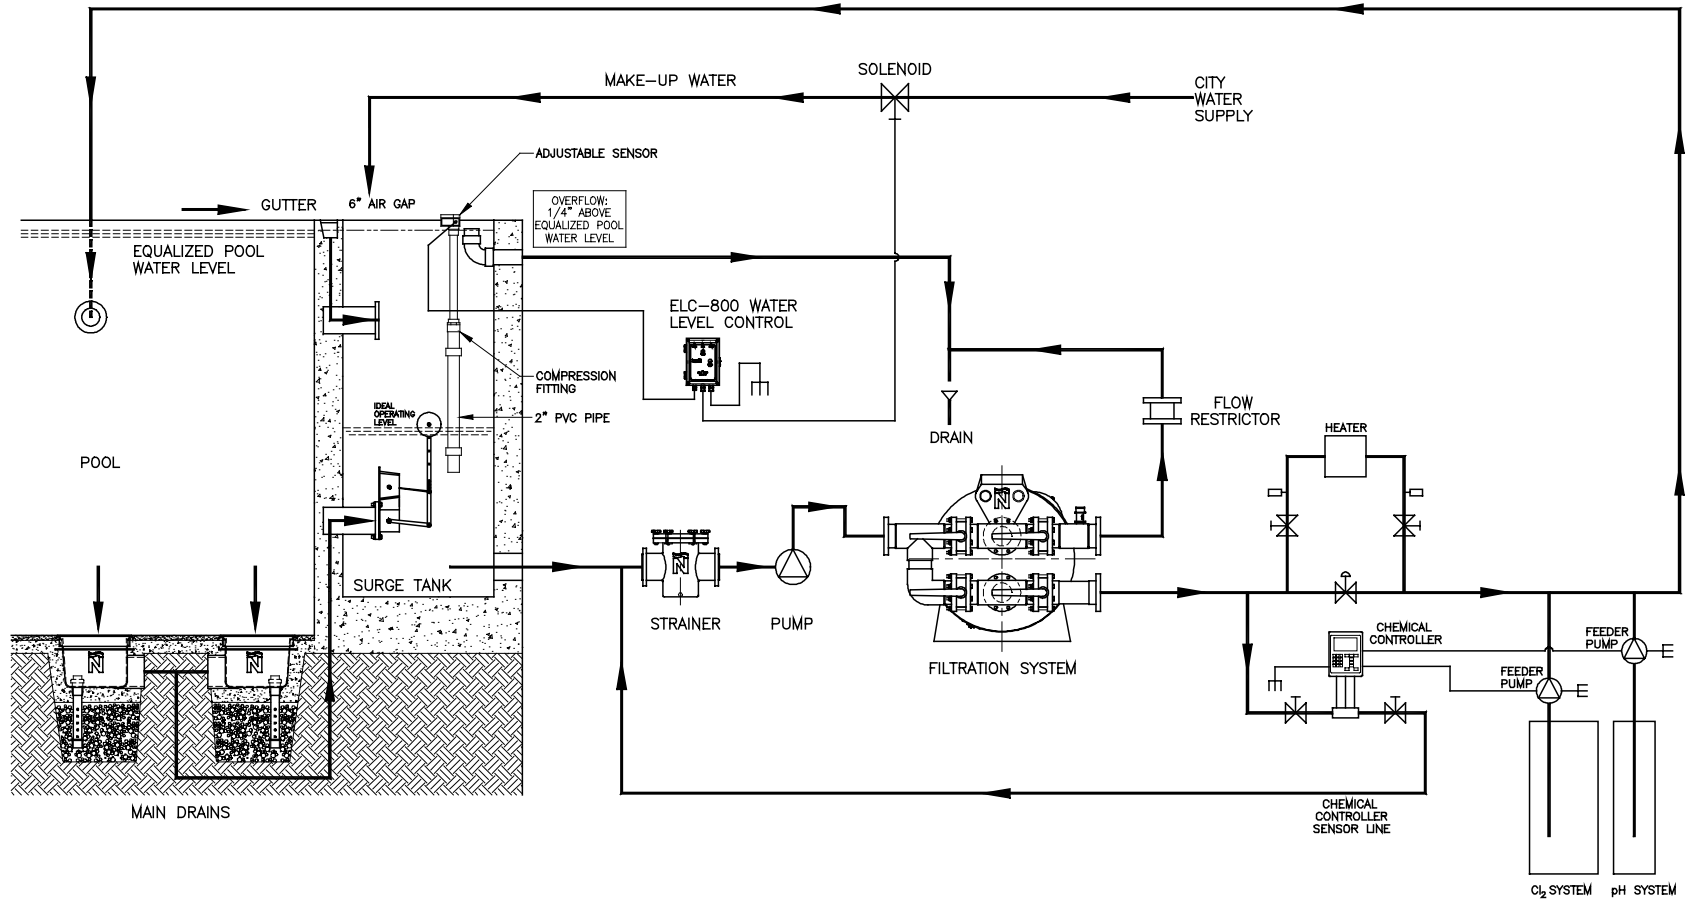

No	DATE	REVISION	BY

APPROVED:	DWG. REF.:	SCALE: NONE	S.O.:
CHECKED:	DRAWN: SPB	DATE: OCT. 31, 2000	P.O.:

© COPYRIGHT 2001, NEMATO INC.  
THIS DOCUMENT CONTAINS INFORMATION PROPRIETARY  
AND CONFIDENTIAL TO NEMATO INC. AND SHALL NOT  
BE REPRODUCED, COPIED OR MADE AVAILABLE TO  
OTHERS WITHOUT PRIOR WRITTEN CONSENT FROM  
NEMATO INC.



**AquatiControl Technology**  
2875 W. Oxford Avenue, Suite 6, Englewood, CO 80110  
Tel: 303.782.9470 Fax: 303.791.1499

**SURGE TANK LEVEL CONTROL  
INSTALLATION DIAGRAM**

<b>DRAWING NO.</b>	<b>REV.</b>
00-173-B	00
<b>SHEET 2 OF 2</b>	